


ALBRIGHT ADDITION

WITHIN THE NW1/4 SECTION 1, T137N, R51W
TO THE CITY OF DAVENPORT, CASS COUNTY, NORTH DAKOTA

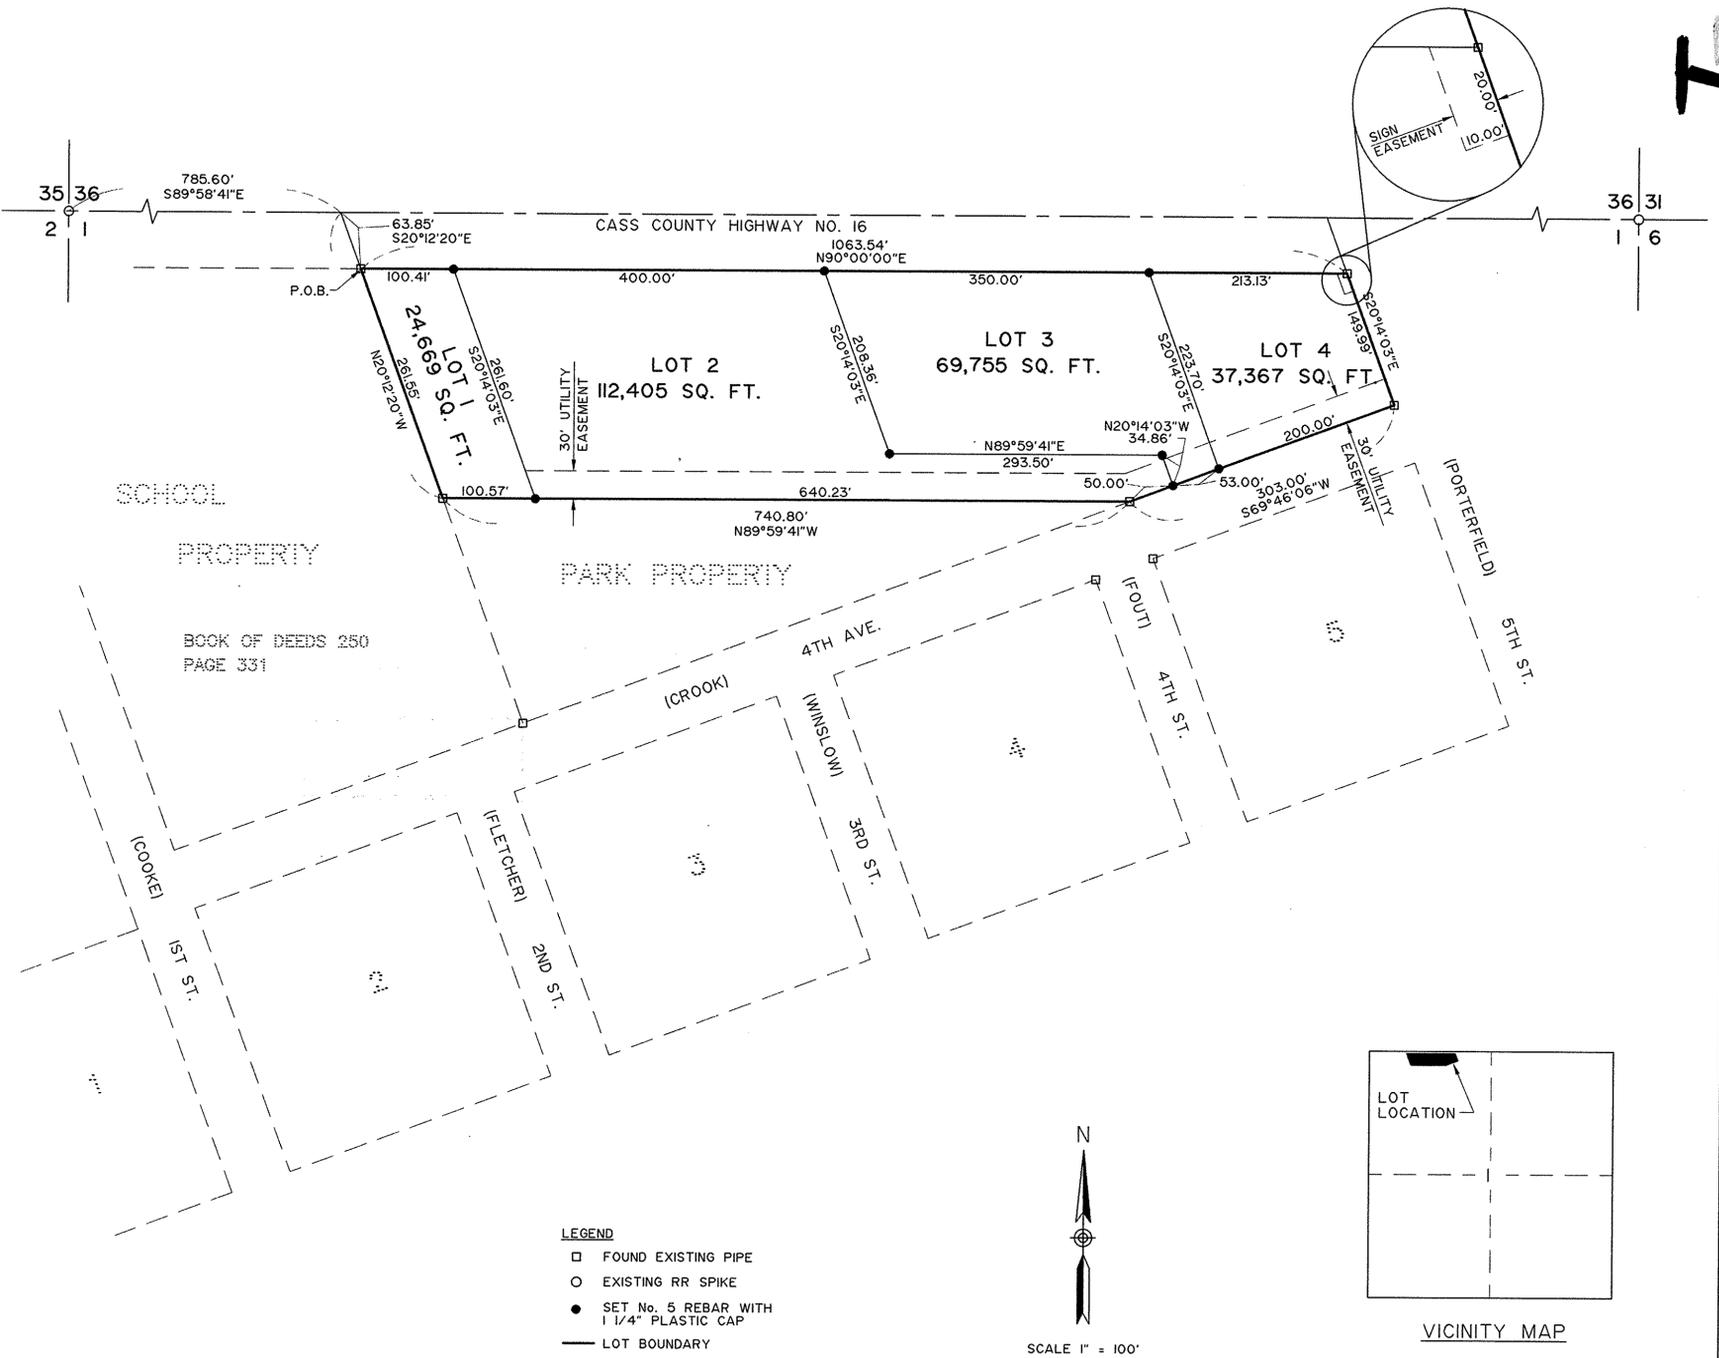

1074716
 Page: 1 of 2
 09/02/2003 01:00P
 SARA STARK PLAT 10.30 B-T1 P-88

AUDITOR'S OFFICE
 COUNTY OF CASS, NORTH DAKOTA
 2 September 2003
 TRANSFER ENTERED
Michael M. [Signature] Auditor
 Deputy



STATE OF NORTH DAKOTA } ss.
 COUNTY OF CASS }
 RECORDER'S OFFICE \$10.30 PL
 I hereby certify that the above instrument was filed in this office for record on the 2 day of Sept. A.D. 2003 at 1:00 o'clock P.M. and duly recorded in Book 11 of Plate 88 of *Deanna Renshaw* County Recorder
 By: _____ Deputy

interstate engineering, inc.

DRAWN BY: P.A.S.
 CHECKED BY: J.P.K.
 PROJECT NUMBER: W02-10-6
 DATE: *November 13th 2002*



88-1-1

