


REPLAT OF LOTS 1 & 2 ALBRIGHT ADDITION



WITHIN THE NW1/4 SECTION 1, T137N, R51W
CITY OF DAVENPORT, CASS COUNTY, NORTH DAKOTA

V-1-55

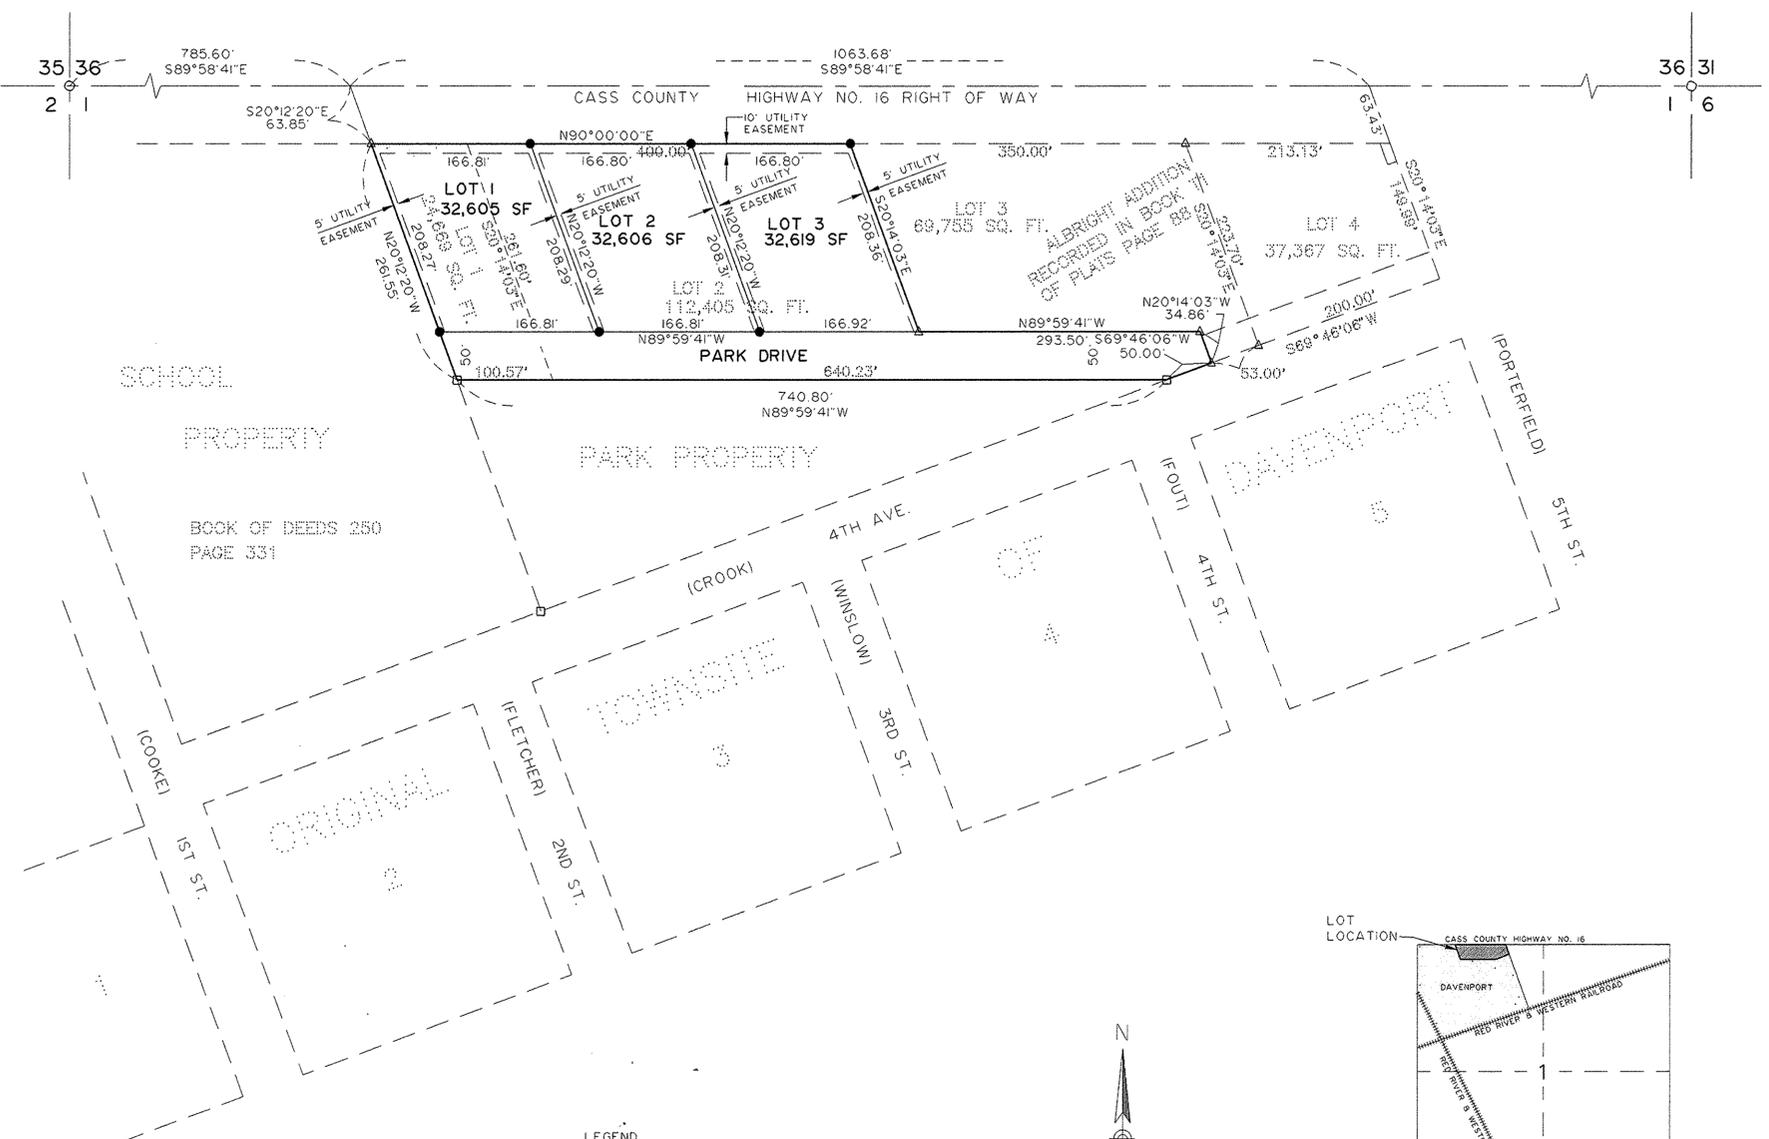

BOOK OF DEEDS 250
PAGE 331

- LEGEND**
- FOUND EXISTING PIPE
 - EXISTING RR SPIKE
 - △ EXISTING No. 5 REBAR WITH 1 1/4\" PLASTIC CAP
 - SET No. 5 REBAR WITH 1 1/4\" PLASTIC CAP
 - LOT BOUNDARY
 - PLAT BOUNDARY

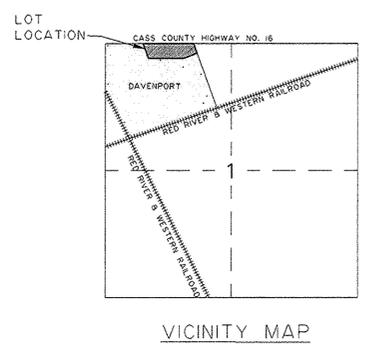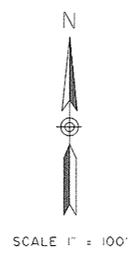

Surveyed & Platted by:
Interstate engineering, inc.
P.O. Box 667, Wahpeton, ND 58074-0667
W05-10-19



AUDITOR'S OFFICE
COUNTY OF CASS, NORTH DAKOTA
13 January 2006
Taxes and Special Assessments paid and transfer entered
Mitchell AUDITOR
MS DEPUTY



STATE OF NORTH DAKOTA }
COUNTY OF CASS }
RECORDER'S OFFICE }
I hereby certify that the above instrument was filed in this office for record on the 13th day of January A.D. 2006 at 3:54 P.M. and duly Recorded in Book V-1 of Plat 10.20 Page 55 of *Plat* *55* By *Teresa A. Kirby* Deputy

REPLAT OF LOTS 1 & 2
ALBRIGHT ADDITION
WITHIN THE NW1/4 SECTION 1, T137N, R51W
CITY OF DAVENPORT, CASS COUNTY, NORTH DAKOTA

The parties set forth herein as owner's and proprietors of the land hereinafter described together with Michael L. Fletchall, Interstate Engineering Inc., a Registered Land Surveyor in the state of North Dakota; hereby declare and make known that said owners and proprietors recently caused to be replatted Lots 1 and 2 of Albright Addition to the city of Davenport, Cass County, North Dakota, hereafter known as "Replat of Lots 1 & 2 Albright Addition". The plat thereof which is hereby attached was made by said Michael L. Fletchall, in accordance with the statutes of the State of North Dakota and ordinances of the City of Davenport, Cass County, North Dakota in such case made and provided a description of the situation and boundaries of said replat being as follows:

DESCRIPTION FOR REPLAT OF LOTS 1 & 2 ALBRIGHT ADDITION
CITY OF DAVENPORT, CASS COUNTY, NORTH DAKOTA

A tract of land located within the NW1/4 of Section 1, Township 137 North, Range 51 West of the Fifth Principal Meridian, Cass County, North Dakota being more particularly described as follows:

Lots 1 & 2 of Albright Addition to the City of Davenport, Cass County, North Dakota

Said tract of land contains 3.15 acres more or less.

The tract of land is particularly described and set forth on the attached plat with the names, width, courses, boundaries and extent thereof. These figures representing the distances, length and breadth, denote feet and decimals thereof.

PLAT DESCRIPTION

Lots 1 thru 3, together with those portions of said plat designated as right of way for Park Drive "Replat of Lots 1 & 2 Albright Addition" to the city of Davenport, Cass County, North Dakota.

PROPRIETOR'S CERTIFICATE


I, Larry Palluck a married man, being the owner and proprietor of the above described tract of land within the NW1/4 Section 1, T137N, R51W of the Fifth Principal Meridian, Cass County, North Dakota have caused said tract of land to be platted as "Replat of Lots 1 & 2 Albright Addition" as shown on the attached plat and do hereby agree to said plating and do hereby dedicate the right of way as designated on said plat to the public.

Larry Palluck
Larry Palluck

State of North Dakota)
) S.S.
County of Cass)

On this 11th day of January, 2006, A.D. before me, a Notary Public, personally appeared Larry Palluck, known to me to be the same person described herein and who executed the within and foregoing Proprietor's Certificate and acknowledged before me that he executed the same.

Carol J. Mitchell
Notary Public
State of North Dakota
My Commission Expires April 23, 09

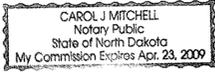

SURVEYOR'S CERTIFICATE

I, Michael L. Fletchall, Interstate Engineering, Inc., Wahpeton, North Dakota, a Registered Land Surveyor in the State of North Dakota, do hereby certify that this plat is a true and correct representation of the surveyed "Replat of Lots 1 & 2 Albright Addition" to the city of Davenport, Cass County, North Dakota as surveyed and platted by me or under my direct supervision and that all distances are correct to the best of my knowledge and belief, the monuments are in place as shown on the plat and the outside boundary lines are correctly designated as shown on the plat in accordance with the statutes of the State of North Dakota and the ordinances of the city of Davenport, Cass County, North Dakota.

In witness whereof I have hereunto set my hand this 11th day of January, 2006, A.D.


Michael L. Fletchall
Michael L. Fletchall Registered Land Surveyor
ND RLS No. 4293
Interstate Engineering, Inc.
Wahpeton, ND 58074



State of North Dakota)
) S.S.
County of Richman)

On this 11th day of January, 2006, A.D. before me, a Notary Public, personally appeared Michael L. Fletchall, known to me to be the same person described herein and who executed the within and foregoing instrument and he acknowledged to me that he executed the same.

Timothy R. Pearson
Notary Public
State of North Dakota
My Commission Expires 9-11-2007

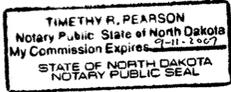

CITY CERTIFICATE OF APPROVAL

By resolution duly passed by the City of Davenport, North Dakota on the _____ day of _____, 20____, A.D., the attached Plat of "Replat of Lots 1 & 2 Albright Addition" to the city of Davenport, Cass County, North Dakota was duly approved and accepted as shown on the plat and the plat is hereby ordered filed in the office of the County Recorder of Cass County, North Dakota and a copy of same to be filed in the office of the City Auditor.

Dated: 1-11-06
Attest: Beverly Dawson
City Auditor - Beverly Dawson

Joe F. Kolling
Councilman - Joe F. Kolling

State of North Dakota)
) S.S.
County of Cass)

On this 11th day of January, 2006, A.D. before me, a Notary Public, personally appeared Councilman Joe F. Kolling and City Auditor Beverly Dawson, known to me to be the same persons described herein and who executed the within and foregoing instrument and they acknowledged to me that they executed the same.

Carol J. Mitchell
Notary Public
State of North Dakota
My Commission Expires April 23, 09



PLANNING COMMISSION APPROVAL

By resolution duly passed by the Planning Commission for the City of Davenport, North Dakota on the 3rd day of October, 2005, A.D., the attached "Replat of Lots 1 & 2 Albright Addition" to the city of Davenport, Cass County, North Dakota was duly approved and accepted as shown on the plat and the plat is hereby ordered filed in the office of the County Recorder of Cass County, North Dakota and a copy of same to be filed in the office of the City Auditor.


Dated: 1-11-06
Attest: Beverly Dawson
City Auditor - Beverly Dawson

Joe F. Kolling
Councilman - Joe F. Kolling

State of North Dakota)
) S.S.
County of Cass)

On this 11th day of January, 2006, A.D. before me, a Notary Public, personally appeared Councilman Joe F. Kolling and City Auditor Beverly Dawson, known to me to be the same persons described herein and who executed the within and foregoing instrument and they acknowledged to me that they executed the same.

Carol J. Mitchell
Notary Public
State of North Dakota
My Commission Expires April 23, 2009

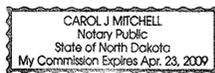

AUDITOR'S OFFICE
COUNTY OF CASS, NORTH DAKOTA
13 JAN 14 20 06
Taxes and Special Assessments paid
and transfer entered
Michael M. Kopp AUDITOR
DeT DEPUTY



STATE OF NORTH DAKOTA }
COUNTY OF CASS }
RECORDER'S OFFICE \$10.20 pd.
I hereby certify that the above instrument was filed in this office for record on the 13th day of January, A.D. 20 06, at 9:54 o'clock P. M. and duly Recorded in Book 11 of Plats, Page 55.
Deanna Kopp
County Recorder
By: Travis A. Kipley Deputy

Surveyed & Platted by:
Interstate
engineering, inc.
P.O. Box 667, Wahpeton, ND 58074-0667
W05-10-19

V-1-55