



A DEDICATION PLAT OF DEER CREEK PARKWAY AND CASS COUNTY HIGHWAY #17 IN THE CITY OF HORACE, A PART OF SECTION 5, TOWNSHIP 138 NORTH, RANGE 49 WEST, CASS COUNTY, NORTH DAKOTA.

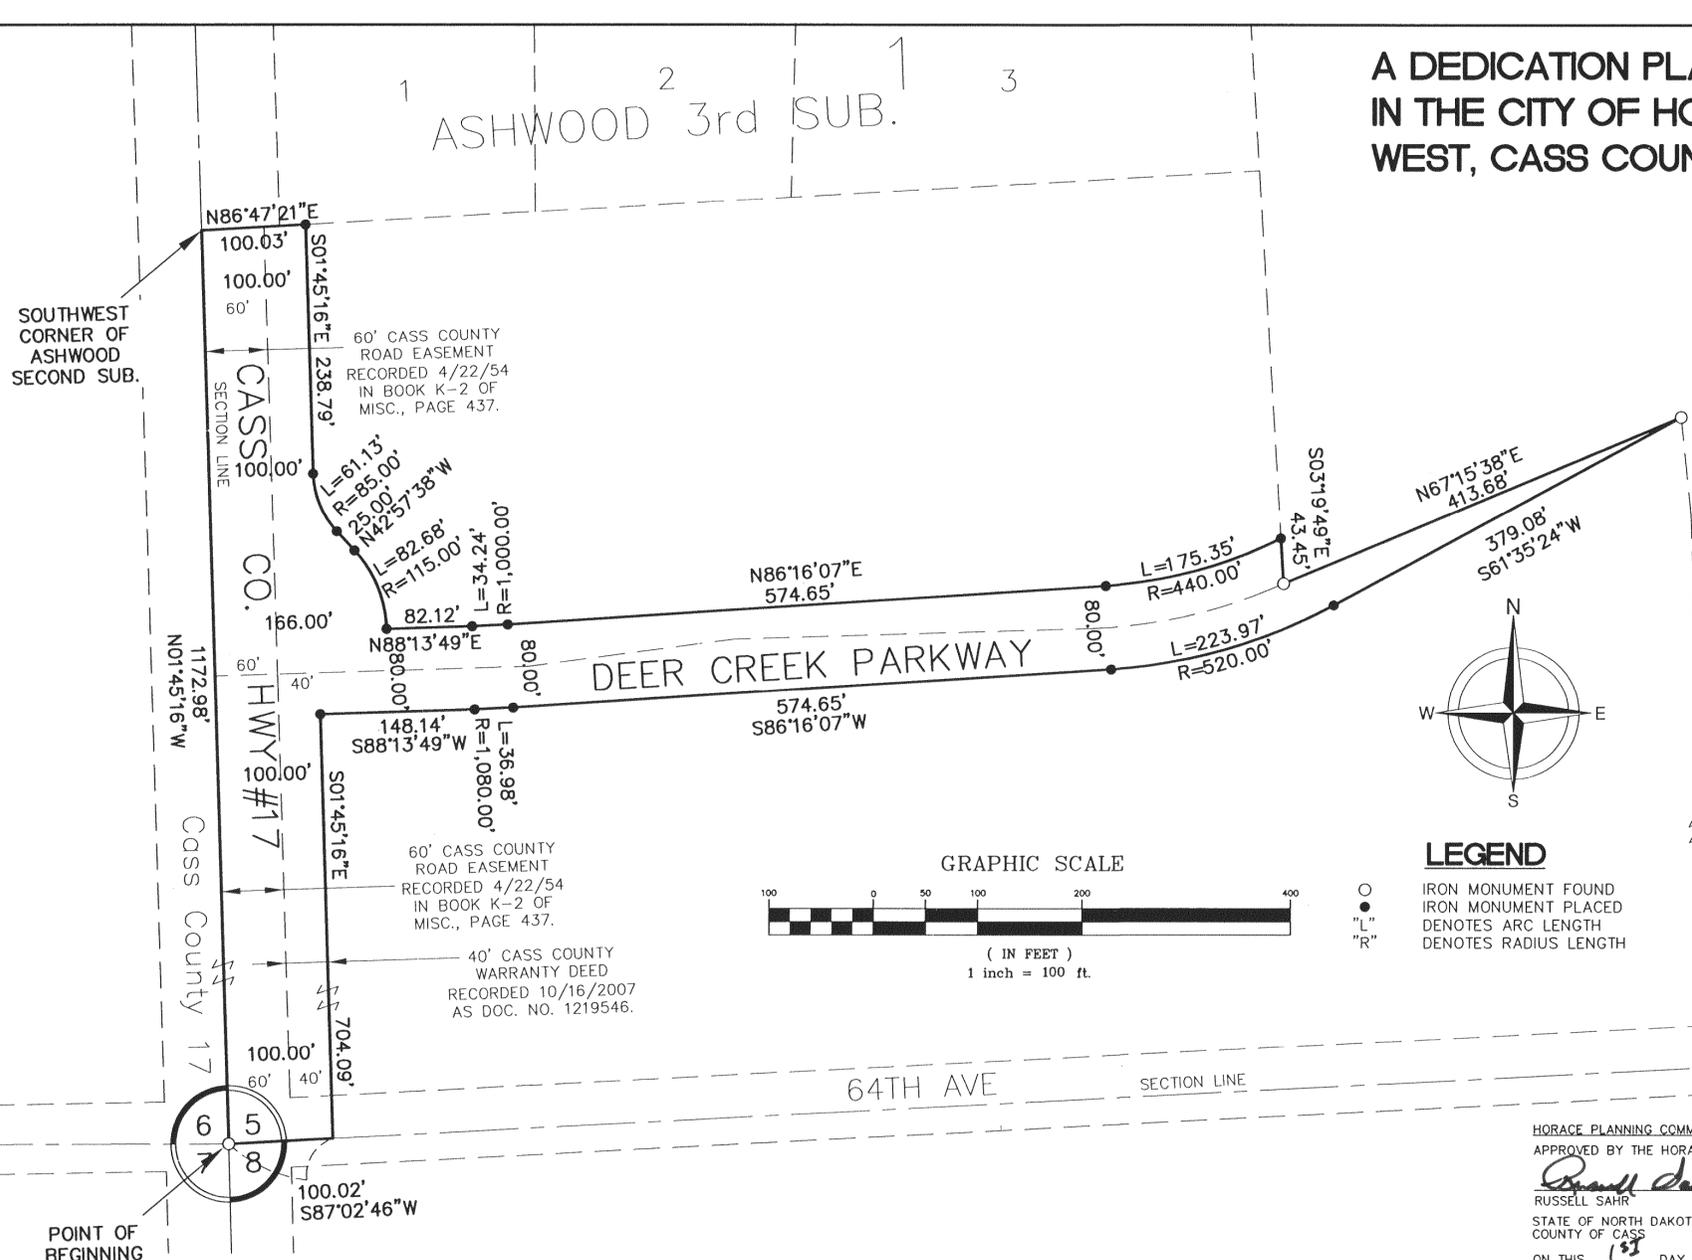

CERTIFICATE


GREG MUND, BEING DULY SWORN, DEPOSES AND SAYS THAT HE IS THE REGISTERED PROFESSIONAL LAND SURVEYOR WHO PREPARED AND MADE THE ATTACHED DEDICATION PLAT OF DEER CREEK PARKWAY AND CASS COUNTY HIGHWAY #17 IN THE CITY OF HORACE, A PART OF SECTION FIVE (5), TOWNSHIP ONE HUNDRED THIRTY EIGHT (138) NORTH, RANGE FORTY NINE (49) WEST, CASS COUNTY, NORTH DAKOTA; THAT SAID PLAT IS A TRUE AND CORRECT REPRESENTATION OF SAID SURVEY; THAT ALL DISTANCES ARE CORRECTLY SHOWN ON SAID PLAT; THAT MONUMENTS HAVE BEEN PLACED IN THE GROUND AS INDICATED FOR THE GUIDANCE OF FUTURE SURVEYS AND THAT SAID DEDICATION IS DESCRIBED AS FOLLOWS, TO WIT:

THAT PART OF SECTION FIVE (5), TOWNSHIP ONE HUNDRED THIRTY EIGHT (138) NORTH, RANGE FORTY NINE (49) WEST, CASS COUNTY, NORTH DAKOTA DESCRIBED AS FOLLOWS:
 BEGINNING AT THE SOUTHWEST CORNER OF SAID SECTION FIVE (5);
 THENCE N 01°45'16" W (ASSUMED BEARING) ALONG THE WEST LINE OF SAID SECTION FIVE (5) FOR A DISTANCE OF ONE THOUSAND ONE HUNDRED SEVENTY TWO AND NINETY EIGHT HUNDREDTHS (1,172.98) FEET TO THE SOUTHWEST CORNER OF ASHWOOD SECOND SUBDIVISION;
 THENCE N 86°47'21" E ALONG THE SOUTH LINE OF SAID ASHWOOD SECOND SUBDIVISION FOR A DISTANCE OF ONE HUNDRED AND THREE HUNDREDTHS (100.03) FEET TO A POINT ON A LINE LYING ONE HUNDRED (100.00) FEET EAST OF AND PARALLEL TO THE WEST LINE OF SAID SECTION FIVE (5);
 THENCE S 01°45'16" E PARALLEL TO THE WEST LINE OF SAID SECTION FIVE (5) FOR A DISTANCE OF TWO HUNDRED THIRTY EIGHT AND SEVENTY NINE HUNDREDTHS (238.79) FEET;
 THENCE SOUTHERLY ALONG A CURVE TO THE LEFT (R = 85.00', Δ = 41°12'22", CHORD BEARING = S 22°21'27" E) FOR AN ARC DISTANCE OF SIXTY ONE AND THIRTEEN HUNDREDTHS (61.13) FEET;
 THENCE S 42°57'38" E FOR A DISTANCE OF TWENTY FIVE (25.00) FEET;
 THENCE SOUTHERLY ALONG A CURVE TO THE RIGHT (R = 115.00', Δ = 41°11'27") FOR AN ARC DISTANCE OF EIGHTY TWO AND SIXTY EIGHT HUNDREDTHS (82.68) FEET;
 THENCE N 88°13'49" E FOR A DISTANCE OF EIGHTY TWO AND TWELVE HUNDREDTHS (82.12) FEET;
 THENCE EASTERLY ALONG A CURVE TO THE LEFT (R = 1,000.00', Δ = 01°57'42") FOR AN ARC DISTANCE OF THIRTY FOUR AND TWENTY FOUR HUNDREDTHS (34.24) FEET;
 THENCE N 86°16'07" E FOR A DISTANCE OF FIVE HUNDRED SEVENTY FOUR AND SIXTY FIVE HUNDREDTHS (574.65) FEET;
 THENCE EASTERLY ALONG A CURVE TO THE LEFT (R = 440.00', Δ = 22°50'03") FOR AN ARC DISTANCE OF ONE HUNDRED SEVENTY FIVE AND THIRTY FIVE HUNDREDTHS (175.35) FEET;
 THENCE S 03°19'49" E FOR A DISTANCE OF FORTY THREE AND FORTY FIVE HUNDREDTHS (43.45) FEET;
 THENCE N 67°15'38" E FOR A DISTANCE OF FOUR HUNDRED THIRTEEN AND SIXTY EIGHT HUNDREDTHS (413.68) FEET;
 THENCE S 61°35'24" W FOR A DISTANCE OF THREE HUNDRED SEVENTY NINE AND EIGHT HUNDREDTHS (379.08) FEET;
 THENCE WESTERLY ALONG A CURVE TO THE RIGHT (R = 520.00', Δ = 24°40'43") FOR AN ARC DISTANCE OF TWO HUNDRED TWENTY THREE AND NINETY SEVEN HUNDREDTHS (223.97) FEET;
 THENCE S 86°16'07" W FOR A DISTANCE OF FIVE HUNDRED SEVENTY FOUR AND SIXTY FIVE HUNDREDTHS (574.65) FEET;
 THENCE WESTERLY ALONG A CURVE TO THE RIGHT (R = 1,080.00', Δ = 01°57'42") FOR AN ARC DISTANCE OF THIRTY SIX AND NINETY EIGHT HUNDREDTHS (36.98) FEET;
 THENCE S 88°13'49" W FOR A DISTANCE OF ONE HUNDRED FORTY EIGHT AND FOURTEEN HUNDREDTHS (148.14) FEET TO A POINT ON A LINE LYING ONE HUNDRED (100.00) FEET EAST OF AND PARALLEL TO THE WEST LINE OF SAID SECTION FIVE (5);
 THENCE S 01°45'16" E PARALLEL TO THE WEST LINE OF SAID SECTION FIVE (5) FOR A DISTANCE OF SEVEN HUNDRED FOUR AND NINE HUNDREDTHS (704.09) FEET TO A POINT ON THE SOUTH LINE OF SAID SECTION FIVE (5);
 THENCE S 87°02'46" W ALONG THE SOUTH LINE OF SAID SECTION FIVE (5) FOR A DISTANCE OF ONE HUNDRED AND TWO HUNDREDTHS (100.02) FEET TO THE SOUTHWEST CORNER OF SAID SECTION FIVE (5), THE POINT OF BEGINNING.
 SAID TRACT CONTAINS 4.73 ACRES, MORE OR LESS, AND IS SUBJECT TO ALL EASEMENTS AND RIGHTS-OF-WAY OF RECORD.

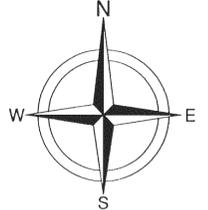

LEGEND

○ IRON MONUMENT FOUND
 ● IRON MONUMENT PLACED
 "L" DENOTES ARC LENGTH
 "R" DENOTES RADIUS LENGTH

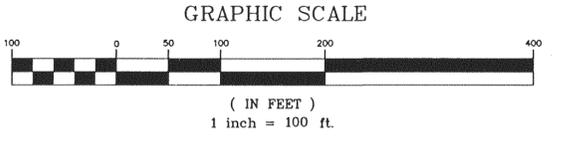

STATE OF NORTH DAKOTA)
 COUNTY OF CASS)
 ON THIS 20th DAY OF Aug, 2010, BEFORE ME, A NOTARY PUBLIC IN AND FOR SAID COUNTY AND STATE PERSONALLY APPEARED GREG MUND, REGISTERED PROFESSIONAL LAND SURVEYOR, KNOWN TO ME TO BE THE PERSON DESCRIBED IN AND WHO EXECUTED THE FOREGOING CERTIFICATE AND ACKNOWLEDGED TO ME THAT HE EXECUTED THE SAME AS HIS FREE ACT AND DEED.



Greg Mund
 GREG MUND
 REGISTERED PROFESSIONAL LAND SURVEYOR
 REG. NO. 2727




J. Michael Sells
 J. MICHAEL SELLS
 Notary Public
 State of North Dakota
 My Commission Expires Oct. 1, 2012

HORACE PLANNING COMMISSION APPROVAL
 APPROVED BY THE HORACE PLANNING COMMISSION THIS 27 DAY OF APRIL, 2010.

Russell Sahr
 RUSSELL SAHR
 STATE OF NORTH DAKOTA)
 COUNTY OF CASS)

ON THIS 1st DAY OF Nov, 2010, BEFORE ME, A NOTARY PUBLIC IN AND FOR SAID COUNTY AND STATE, PERSONALLY APPEARED RUSSELL SAHR, CHAIR OF THE HORACE PLANNING COMMISSION, KNOWN TO ME TO BE THE PERSON DESCRIBED IN AND WHO EXECUTED THE FOREGOING INSTRUMENT AND ACKNOWLEDGED TO ME THAT HE EXECUTED THE SAME IN THE NAME OF THE CITY OF HORACE PLANNING COMMISSION.

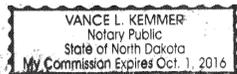

Vance Kemmer
 VANCE L. KEMMER
 Notary Public
 State of North Dakota
 My Commission Expires Oct. 1, 2016

HORACE CITY ENGINEER'S APPROVAL
 APPROVED BY THE HORACE CITY ENGINEER THIS 17th DAY OF Nov, 2010.

Roger C. Hagen
 ROGER C. HAGEN, CITY ENGINEER
 STATE OF NORTH DAKOTA)
 COUNTY OF CASS)



1313424
 Page: 1 of 1
 12/23/2010 8:00 AM
 DEDPL \$10.00

ON THIS 14th DAY OF Nov, 2010, BEFORE ME, A NOTARY PUBLIC IN AND FOR SAID COUNTY AND STATE, PERSONALLY APPEARED ROGER C. HAGEN, CITY ENGINEER, KNOWN TO ME TO BE THE PERSON DESCRIBED IN AND WHO EXECUTED THE FOREGOING INSTRUMENT AND ACKNOWLEDGED TO ME THAT HE EXECUTED THE SAME AS HIS FREE ACT AND DEED.


Shane Walock
 NOTARY PUBLIC, CASS COUNTY, NORTH DAKOTA
 MY COMMISSION EXPIRES: Apr 1, 2016



HORACE CITY COUNCIL APPROVAL
 APPROVED BY THE HORACE CITY COUNCIL THIS 3rd DAY OF MAY, 2010.

Shane Walock
 SHANE WALOCK, MAYOR
Vance Kemmer
 VANCE KEMMER, CITY AUDITOR

STATE OF NORTH DAKOTA)
 COUNTY OF CASS)
 ON THIS 1st DAY OF November, 2010, BEFORE ME, A NOTARY PUBLIC IN AND FOR SAID COUNTY AND STATE, PERSONALLY APPEARED SHANE WALOCK, MAYOR, AND VANCE KEMMER, CITY AUDITOR, KNOWN TO ME TO BE THE PERSONS DESCRIBED IN AND WHO EXECUTED THE FOREGOING INSTRUMENT AND ACKNOWLEDGED TO ME THAT THEY EXECUTED THE SAME IN THE NAME OF THE HORACE CITY COUNCIL.

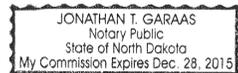

Jonathan T. Garaas
 JONATHAN T. GARAAS
 Notary Public
 State of North Dakota
 My Commission Expires Dec. 28, 2015

COUNTY AUDITOR'S TAX RECORD
 I HEREBY CERTIFY THAT ALL TAXES AND SPECIAL ASSESSMENTS ON THE ABOVE PLAT ARE PAID AND TRANSFERS ENTERED.

Michael Montplaisir
 MICHAEL MONTPLAISIR, CASS COUNTY AUDITOR



PROJ. NO. 15153


DEDICATION
 WE, THE UNDERSIGNED, DO HEREBY CERTIFY THAT WE ARE THE OWNERS OF THE LAND DESCRIBED IN THE DEDICATION PLAT OF DEER CREEK PARKWAY AND CASS COUNTY HIGHWAY #17 IN THE CITY OF HORACE, A PART OF SECTION FIVE (5), TOWNSHIP ONE HUNDRED THIRTY EIGHT (138) NORTH, RANGE FORTY NINE (49) WEST, CASS COUNTY, NORTH DAKOTA; THAT WE HAVE CAUSED IT TO BE PLATTED AS SHOWN BY SAID PLAT AND CERTIFICATE OF GREG MUND, REGISTERED PROFESSIONAL LAND SURVEYOR AND THAT THE DESCRIPTION AS SHOWN IN THE CERTIFICATE OF THE REGISTERED PROFESSIONAL LAND SURVEYOR IS CORRECT. WE HEREBY DEDICATE ALL AVENUES SHOWN ON SAID PLAT TO THE USE OF THE PUBLIC.

OWNERS: CORN II, LLC
Richard Robert Jordahl
 RICHARD ROBERT JORDAHL, PRESIDENT

CATHOLIC CHURCH DEPOSIT & LOAN FUND OF EASTERN NORTH DAKOTA, FORMERLY KNOWN AS THE CATHOLIC CHURCH EXPANSION FUND OF THE DIOCESE OF FARGO
Samuel J. Aquila
 MOST REV. SAMUEL J. AQUILA, PRESIDENT
 BISHOP OF FARGO

CASS COUNTY COMMISSION
Darrell Vanyo
 DARRELL VANYO, CHAIR

STATE OF NORTH DAKOTA)
 COUNTY OF CASS)
 ON THIS 7th DAY OF SEPT, 2010, BEFORE ME, A NOTARY PUBLIC IN AND FOR SAID COUNTY AND STATE, PERSONALLY APPEARED RICHARD ROBERT JORDAHL, PRESIDENT, KNOWN TO ME TO BE THE PERSON DESCRIBED IN AND WHO EXECUTED THE FOREGOING DEDICATION AND ACKNOWLEDGED TO ME THAT HE EXECUTED THE SAME IN THE NAME OF CORN II, LLC.

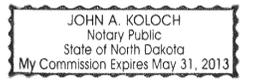

John A. Koloch
 JOHN A. KOLOCH
 Notary Public
 State of North Dakota
 My Commission Expires May 31, 2013

STATE OF NORTH DAKOTA)
 COUNTY OF CASS)
 ON THIS 14th DAY OF December, 2010, BEFORE ME, A NOTARY PUBLIC IN AND FOR SAID COUNTY AND STATE, PERSONALLY APPEARED MOST REV. SAMUEL J. AQUILA, PRESIDENT, KNOWN TO ME TO BE THE PERSON DESCRIBED IN AND WHO EXECUTED THE FOREGOING DEDICATION AND ACKNOWLEDGED TO ME THAT HE EXECUTED THE SAME IN THE NAME OF CATHOLIC CHURCH DEPOSIT & LOAN FUND OF EASTERN NORTH DAKOTA, FORMERLY KNOWN AS THE CATHOLIC CHURCH EXPANSION FUND OF THE DIOCESE OF FARGO.



Scott A. Hoselton
 SCOTT A. HOSELTON
 Notary Public
 State of North Dakota
 My Commission Expires Dec. 12, 2013

STATE OF NORTH DAKOTA)
 COUNTY OF CASS)
 ON THIS 6th DAY OF October, 2010, BEFORE ME, A NOTARY PUBLIC IN AND FOR SAID COUNTY AND STATE, PERSONALLY APPEARED DARRELL VANYO, CHAIR OF THE CASS COUNTY COMMISSION, KNOWN TO ME TO BE THE PERSON DESCRIBED IN AND WHO EXECUTED THE FOREGOING DEDICATION AND ACKNOWLEDGED TO ME THAT HE EXECUTED THE SAME IN THE NAME OF THE CASS COUNTY COMMISSION.



Heather Worden
 HEATHER WORDEN
 Notary Public
 State of North Dakota
 My Commission Expires July 16, 2016

SHEET 1 OF 1

DOCUMENT NO. 1313424
 STATE OF NORTH DAKOTA \$10.00 PD
 COUNTY OF CASS

I HEREBY CERTIFY THAT THE ABOVE INSTRUMENT WAS FILED IN THIS OFFICE FOR RECORD ON THIS 23 DAY OF December A.D. 2010 AT 5:00 O'CLOCK A.M. AND WAS RECORDED IN BOOK X-1 OF PLATS PAGE 108.

Jewel A. Spies
 JEWEL A. SPIES, COUNTY RECORDER
Teresa A. Kirby
 TERESA A. KIRBY, DEPUTY

X-1-108