


A MINOR SUBDIVISION PLAT OF
ADAMS EIGHTH ADDITION

TO THE CITY OF FARGO, A REPLAT OF LOT 1, BLOCK 1, ADAMS FIRST SUBDIVISION AND A PART OF LOT 10, BLOCK 1, ADAMS 5TH ADDITION TO THE CITY OF FARGO, CASS COUNTY, NORTH DAKOTA.

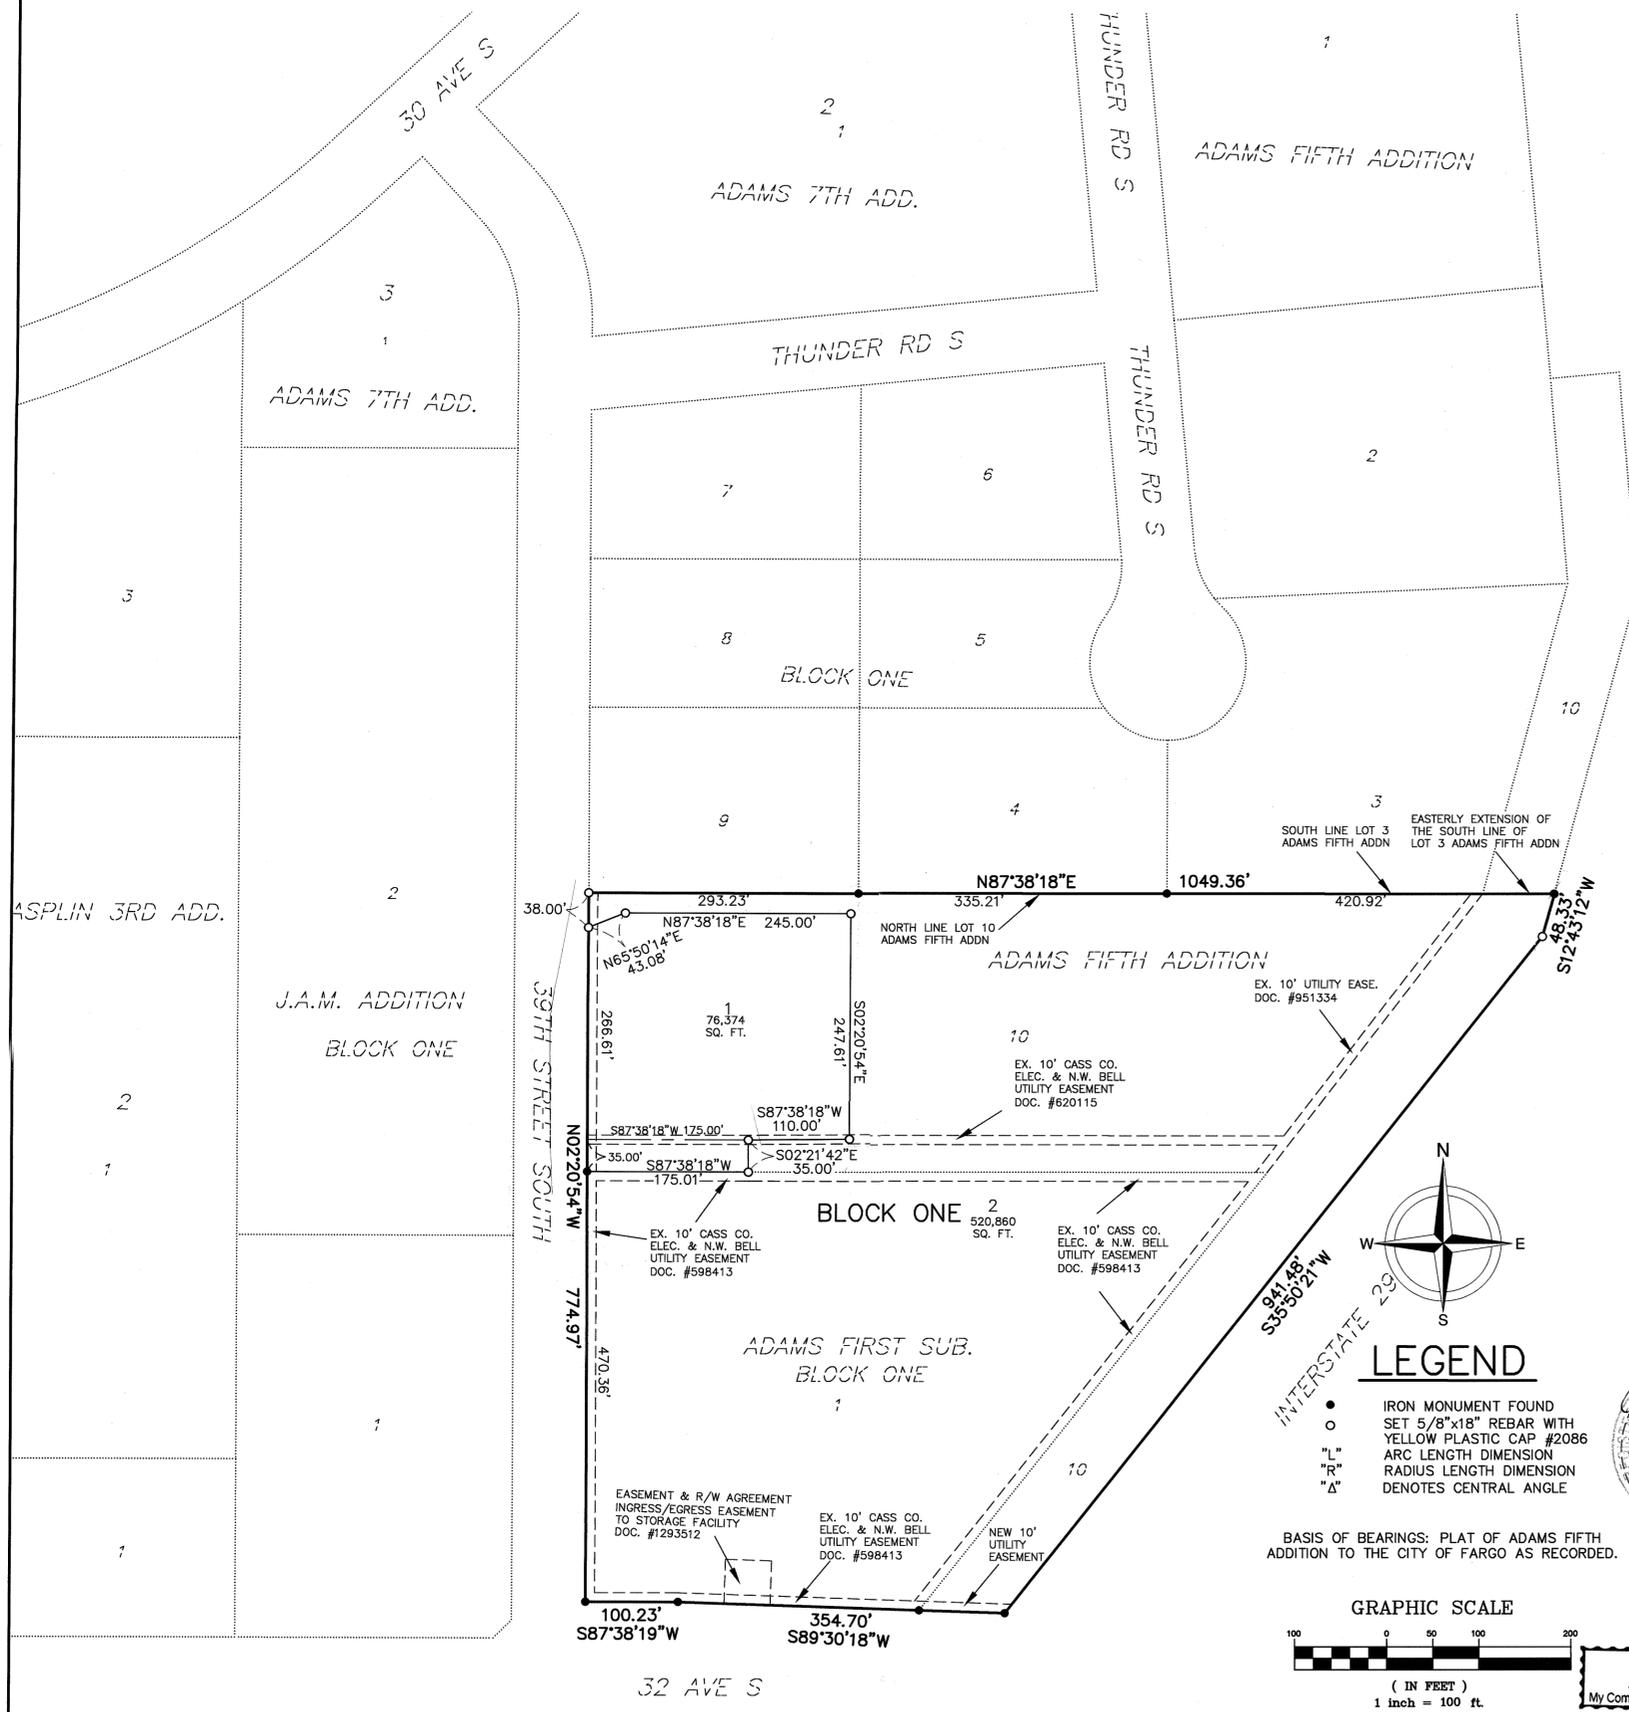

CERTIFICATE

DAVID S. HEYER, BEING DULY SWORN, DEPOSES AND SAYS THAT HE IS THE REGISTERED LAND SURVEYOR WHO PREPARED AND MADE THE ATTACHED PLAT OF "ADAMS EIGHTH ADDITION" TO THE CITY OF FARGO, A REPLAT OF LOT 1, BLOCK 1, ADAMS FIRST SUBDIVISION AND LOT 10, BLOCK 1, ADAMS 5TH ADDITION TO THE CITY OF FARGO, CASS COUNTY, NORTH DAKOTA; THAT SAID PLAT IS A TRUE AND CORRECT REPRESENTATION OF THE BOUNDARY SURVEY; THAT ALL DISTANCES ARE CORRECTLY SHOWN ON SAID PLAT; THAT MONUMENTS HAVE BEEN PLACED IN THE GROUND AS INDICATED FOR THE GUIDANCE OF FUTURE SURVEYS AND THAT THE EXTERIOR BOUNDARY LINES OF SAID ADDITION ARE CORRECTLY DESIGNATED AND DESCRIBED AS FOLLOWS, TO WIT:

ALL OF LOT 1, BLOCK 1, ADAMS FIRST SUBDIVISION AND ALL OF LOT 10, BLOCK 1, ADAMS FIFTH ADDITION TO THE CITY OF FARGO, CASS COUNTY, NORTH DAKOTA EXCEPT THAT PART OF SAID LOT 10 LYING NORTHERLY OF THE EASTERLY PROLONGATION OF THE SOUTH LINE OF LOT 3, BLOCK 1 SAID ADAMS FIFTH ADDITION.


SAID TRACT CONTAINS 13.71 ACRES, MORE OR LESS, AND IS SUBJECT TO ALL RIGHT-OF-WAY AND EASEMENTS OF RECORD.



David S. Heyer
DAVID S. HEYER
REGISTERED LAND SURVEYOR
REG. NO. 2086

STATE OF NORTH DAKOTA)
COUNTY OF CASS)
ON THIS 14th DAY OF July, 2014, BEFORE ME, A NOTARY PUBLIC IN AND FOR SAID COUNTY AND STATE PERSONALLY APPEARED DAVID S. HEYER, REGISTERED LAND SURVEYOR, KNOWN TO ME TO BE THE PERSON DESCRIBED IN AND WHO EXECUTED THE FOREGOING INSTRUMENT AND ACKNOWLEDGED TO ME THAT HE EXECUTED THE SAME AS HIS FREE ACT AND DEED.

Michael Sells
NOTARY PUBLIC, CASS COUNTY, NORTH DAKOTA
MY COMMISSION EXPIRES: Oct. 1, 2018

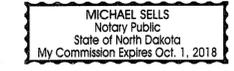

DEDICATION

WE, THE UNDERSIGNED, DO HEREBY CERTIFY THAT WE ARE THE OWNERS OF THE LAND DESCRIBED IN THE PLAT OF "ADAMS EIGHTH ADDITION" TO THE CITY OF FARGO, A REPLAT OF LOT 1, BLOCK 1, ADAMS FIRST SUBDIVISION AND LOT 10, BLOCK 1, ADAMS 5TH ADDITION TO THE CITY OF FARGO, CASS COUNTY, NORTH DAKOTA; THAT WE HAVE CAUSED IT TO BE PLATTED INTO LOTS AND BLOCKS AS SHOWN BY SAID PLAT AND CERTIFICATE OF DAVID S. HEYER, REGISTERED LAND SURVEYOR, AND THAT THE DESCRIPTION AS SHOWN IN THE CERTIFICATE OF THE REGISTERED LAND SURVEYOR IS CORRECT.

OWNER: PILOT TRAVEL CENTERS LLC, A DELAWARE LIMITED LIABILITY COMPANY, SUCCESSOR IN INTEREST BY MERGER TO CFJ PROPERTIES, A UTAH GENERAL PARTNERSHIP

MORTGAGEE: BANK OF AMERICA, NA

William Mulligan
(SIGN NAME, PRINT TITLE) William Mulligan
V P of Development, Fac + Env.

John M. Hall
(SIGN NAME, PRINT TITLE) John M. Hall
SENIOR VICE PRESIDENT

STATE OF Tennessee
COUNTY OF Knox

STATE OF Tennessee
COUNTY OF Knox

ON THIS 21 DAY OF January, 2014, BEFORE ME, A NOTARY PUBLIC IN AND FOR SAID COUNTY AND STATE PERSONALLY APPEARED William Mulligan, V P of Dev. Fac + Env., KNOWN TO ME TO BE THE PERSON DESCRIBED IN AND WHO EXECUTED THE FOREGOING INSTRUMENT AND ACKNOWLEDGED TO ME THAT HE EXECUTED THE SAME.

ON THIS 23rd DAY OF JANUARY, 2014, BEFORE ME, A NOTARY PUBLIC IN AND FOR SAID COUNTY AND STATE PERSONALLY APPEARED John Hall, SENIOR VICE PRESIDENT, KNOWN TO ME TO BE THE PERSON DESCRIBED IN AND WHO EXECUTED THE FOREGOING INSTRUMENT AND ACKNOWLEDGED TO ME THAT HE EXECUTED THE SAME.

Linda S. Grew
NOTARY PUBLIC, LINDA S. GREW
MY COMMISSION EXPIRES: 4.2.17




FARGO PLANNING COMMISSION APPROVAL

THIS PLAT IN THE CITY OF FARGO IS HEREBY APPROVED THIS 4th DAY OF February 2014.

John Q. Paulsen
JOHN Q. PAULSEN, CHAIR
STATE OF NORTH DAKOTA)
COUNTY OF CASS)

ON THIS 4th DAY OF February, 2014, BEFORE ME, A NOTARY PUBLIC IN AND FOR SAID COUNTY AND STATE PERSONALLY APPEARED JOHN Q. PAULSEN, CHAIR OF THE FARGO PLANNING COMMISSION, KNOWN TO ME TO BE THE PERSON DESCRIBED IN AND WHO EXECUTED THE FOREGOING INSTRUMENT AND ACKNOWLEDGED TO ME THAT HE EXECUTED THE SAME IN THE NAME OF THE FARGO PLANNING COMMISSION.

Kristin Sylskar
NOTARY PUBLIC, CASS COUNTY, NORTH DAKOTA
MY COMMISSION EXPIRES: Nov. 30, 2016

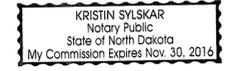

FARGO CITY COMMISSION APPROVAL


THIS PLAT IN THE CITY OF FARGO IS HEREBY APPROVED THIS 17th DAY OF March, 2014.

Dennis R. Walaker
DENNIS R. WALAKER, MAYOR
STATE OF NORTH DAKOTA)
COUNTY OF CASS)

Steve Sprague
STEVE SPRAGUE, CITY AUDITOR

ON THIS 18th DAY OF March, 2014, BEFORE ME, A NOTARY PUBLIC IN AND FOR SAID COUNTY AND STATE, PERSONALLY APPEARED DENNIS R. WALAKER, MAYOR, AND STEVE SPRAGUE, CITY AUDITOR, KNOWN TO ME TO BE THE PERSONS DESCRIBED IN AND WHO EXECUTED THE FOREGOING INSTRUMENT AND ACKNOWLEDGED TO ME THAT THEY EXECUTED THE SAME IN THE NAME OF THE CITY OF FARGO.

Kristin Sylskar
NOTARY PUBLIC, CASS COUNTY, NORTH DAKOTA
MY COMMISSION EXPIRES: Nov. 30, 2016

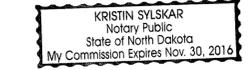

FARGO CITY ENGINEER'S APPROVAL

THIS PLAT IN THE CITY OF FARGO IS HEREBY APPROVED THIS 26th DAY OF February 2014.



April E. Walker
APRIL E. WALKER, CITY ENGINEER
STATE OF NORTH DAKOTA)
COUNTY OF CASS)

ON THIS 26 DAY OF February, 2014, BEFORE ME, A NOTARY PUBLIC IN AND FOR SAID COUNTY AND STATE, PERSONALLY APPEARED APRIL E. WALKER, CITY ENGINEER, KNOWN TO ME TO BE THE PERSON DESCRIBED IN AND WHO EXECUTED THE FOREGOING INSTRUMENT AND ACKNOWLEDGED TO ME THAT SHE EXECUTED THE SAME AS HER FREE ACT AND DEED.

Kristi Olson
NOTARY PUBLIC, CASS COUNTY, NORTH DAKOTA
MY COMMISSION EXPIRES: Oct. 17, 2019




1412848
Page: 1 of 1
City of Fargo Book: Z-Page: 64 PLAT \$20.00

RECORDER'S OFFICE, CASS COUNTY, ND
I CERTIFY THAT THIS INSTRUMENT WAS FILED FOR RECORD THIS DATE:
JEWEL A. SPIES, COUNTY RECORDER
by *Jewel A. Spies*, Dep. 1412848
Recorded Electronically



GRAPHIC SCALE

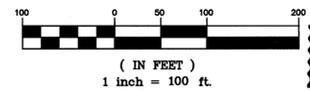

KRISTI OLSON
Notary Public
State of North Dakota
My Commission Expires Oct. 17, 2019

moore engineering, inc. PROJ. NO. 17452