



ASLESON FARMS THIRD ADDITION

A REPLAT OF LOTS 1, 2, 3 & 4, BLOCK 1 OF ASLESON FARMS SECOND ADDITION
TO THE CITY OF FARGO, CASS COUNTY, NORTH DAKOTA
(A MINOR SUBDIVISION)

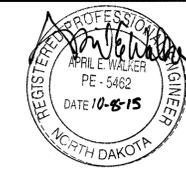

CITY OF FARGO ENGINEERING DEPARTMENT APPROVAL
Approved by City Engineer this 8th day of October, 2015.
April E. Walker
April E. Walker, City Engineer
State of North Dakota } SS
County of Cass }

On this 8th day of October, 2015, before me, a notary public with and for said County, personally appeared April E. Walker, City Engineer, to me known to be the person described in and who executed the same as a free act and deed.
Kristi Olson
Notary Public

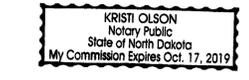

CITY OF FARGO PLANNING COMMISSION APPROVAL
Approved by the City of Fargo Planning Commission this 6th day of October, 2015.

Jan Ulferts Stewart
Jan Ulferts Stewart, Planning Commission Chair
State of North Dakota } SS
County of Cass }


On this 6th day of October, 2015, before me, a notary public with and for said County, personally appeared Jan Ulferts Stewart, Planning Commission Chair, to me known to be the person described in and who executed the same as a free act and deed.
Jasmine Markusen
Notary Public



FARGO CITY COMMISSION APPROVAL
Approved by the Board of City Commissioners and ordered filed this 26 day of October, 2015.

Timothy J. Mahoney
Timothy J. Mahoney, Mayor
Attest: *Steven Sprague*
Steven Sprague, City Auditor
State of North Dakota } SS
County of Cass }


On this 29 day of October, 2015, before me, a notary public with and for said County, personally appeared Timothy J. Mahoney, Mayor, and Steven Sprague, City Auditor, to me known to be the persons described in and who executed the same as a free act and deed.
Kristi Olson
Notary Public

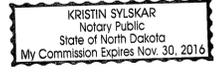

AUDITOR'S OFFICE
COUNTY OF CASS, NORTH DAKOTA
10/30/2015
Taxes and Special Assessments paid and transfer entered.
Robert M. Johnson AUDITOR
DLJ DEPUTY

RECORDER'S OFFICE, CASS COUNTY, ND
I CERTIFY THAT THIS INSTRUMENT WAS FILED FOR RECORD THIS DATE.
JEWEL A. SPIES, COUNTY RECORDER
by *Jessica A. Lyle*, Dep. 1462258
Recorded Electronically

AUDITOR'S OFFICE
COUNTY OF CASS, NORTH DAKOTA
10/30/2015
Taxes and Special Assessments paid and transfer entered.
Robert M. Johnson AUDITOR
DLJ DEPUTY

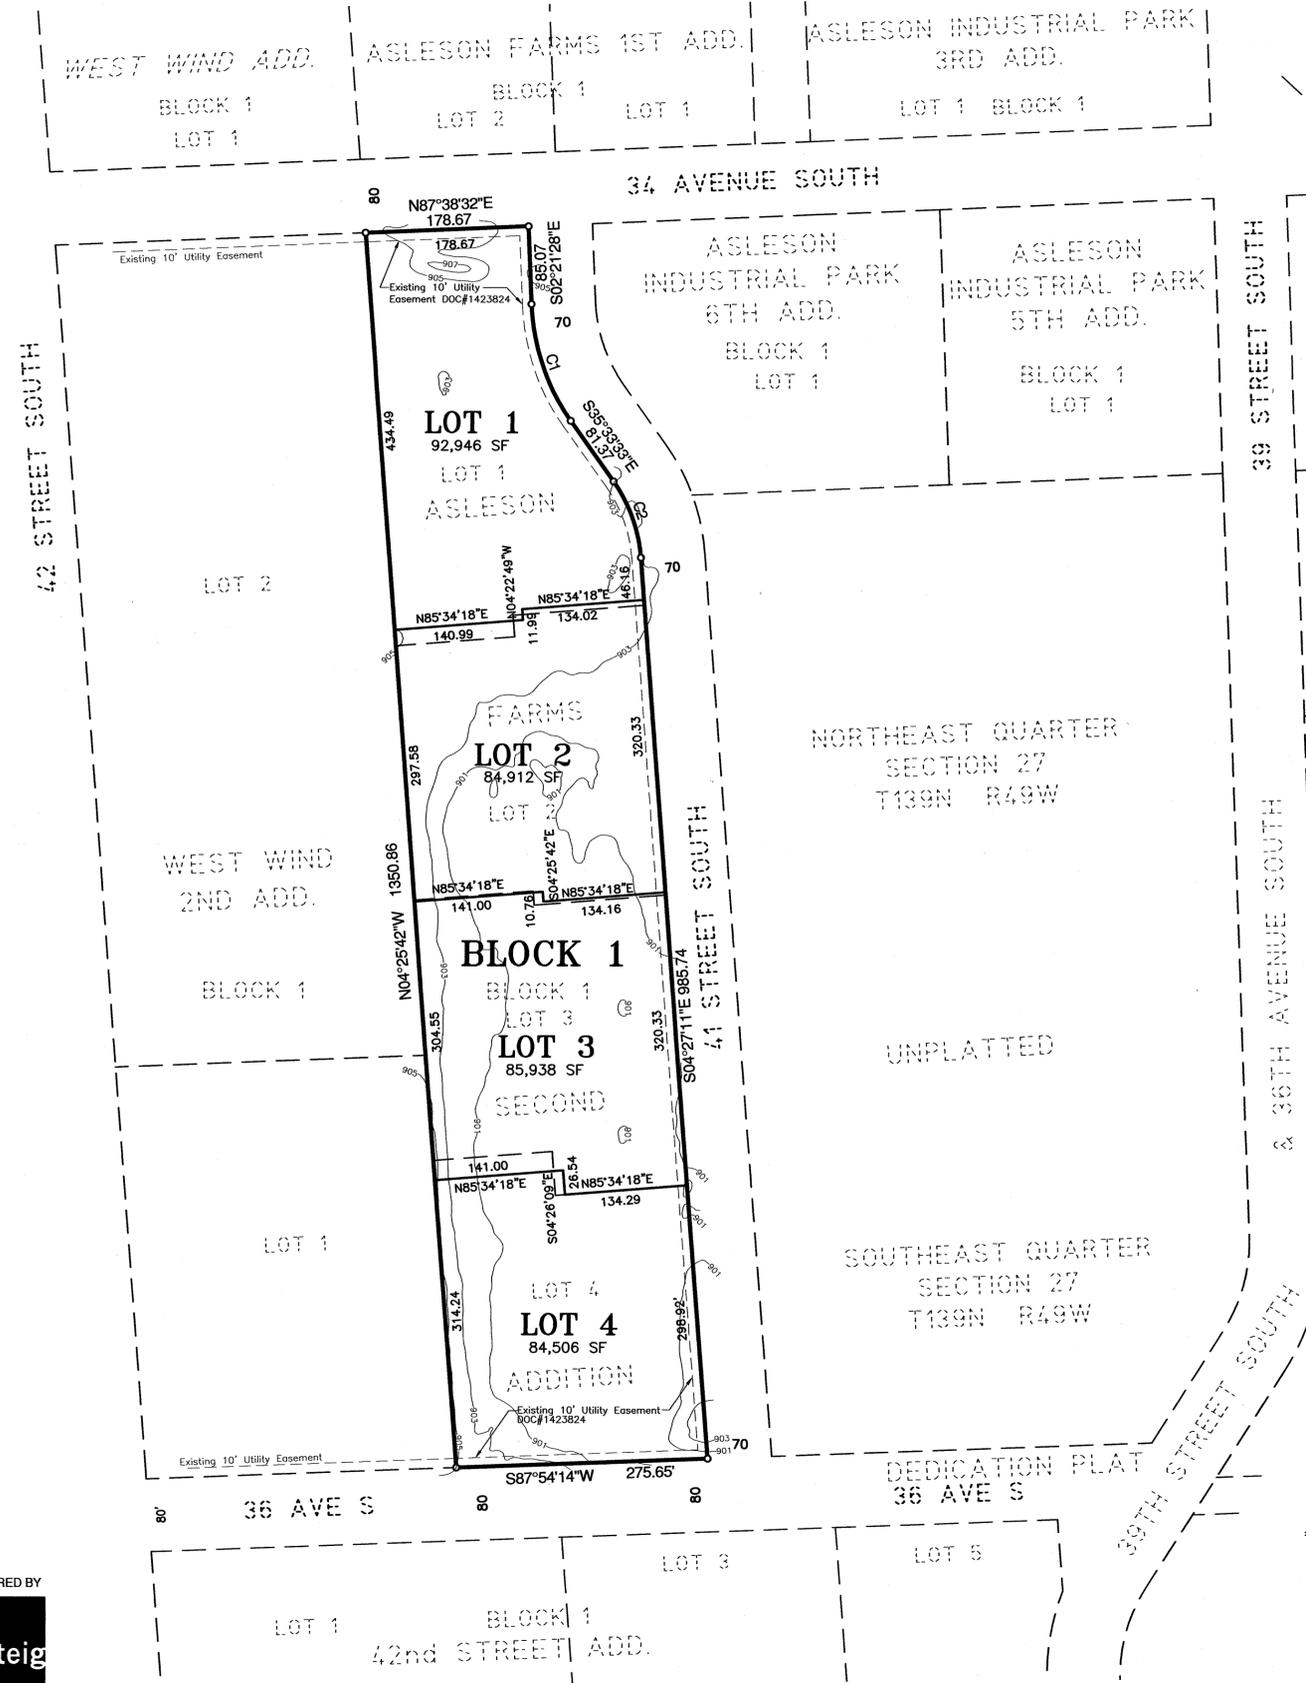


OWNERS DESCRIPTION AND DEDICATION

KNOW ALL MEN BY THESE PRESENTS, That George Gaukler, an individual whose address is Fargo, North Dakota as owner of a parcel of land located in the East Half of Section 27, Township 139 North, Range 49 West of the Fifth Principal Meridian, Cass County, North Dakota, and more particularly described as follows:
The above described parcel contains 348,302 square feet or 7.996 acres, more or less.

Said owner has caused the above described tract of land to be surveyed and platted as "ASLESON FARMS THIRD ADDITION" to the City of Fargo, Cass County, North Dakota.

OWNER: George Gaukler
By: *George Gaukler*
George Gaukler, an individual
State of North Dakota } SS
County of Cass }

On this 29 day of September, in the year of 2015, before me, a notary public with and for said County, personally appeared George Gaukler, an individual known to me to be the person who is described in and who executed the within instrument and acknowledged to me that he executed the same.
Natasha Kemmer
Notary Public

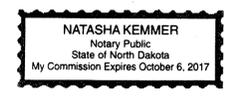

SURVEYOR'S CERTIFICATE AND ACKNOWLEDGMENT

I, Gregg Stroeing, Registered Professional Land Surveyor under the laws of the State of North Dakota do hereby certify that this plat is a true and correct representation of the survey of said addition; that all distances shown on said plat are correct; that the monuments for the guidance of future surveys have been located or placed in the ground as shown.

Gregg Stroeing
Gregg Stroeing, Professional Land Surveyor
North Dakota License No. LS-6703
State of North Dakota } SS
County of Cass }





On this 28 day of SEPTEMBER, 2015, before me, a notary public with and for said County, personally appeared Gregg Stroeing, to me known to be the person described in and who executed the same as a free act and deed.
Jeff Zeltinger
Notary Public



NOTE

This plat lies entirely within the 100 year floodplain.
Base flood Elevation=906.0
Contours shown hereon were taken from City of Fargo LIDAR contour drawings.
Benchmark: The southeast flange bolt on the fire hydrant located at the southwest corner of Lot 2, Block 1, West Wind 2nd Addition. Elev.=907.13(NAVD88)

CURVE TABLE					
CURVE	LENGTH	RADIUS	DELTA	CHORD	CHD BEARING
C1	136.18	235.00	33°12'05"	134.28	S18°57'31"E
C2	89.58	165.00	31°06'22"	88.48	S20°00'22"E

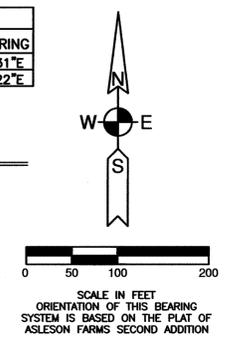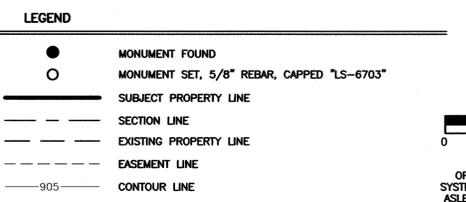

PREPARED BY
Ulteig
FARGO - BISMARCK - DETROIT LAKES - MINNEAPOLIS - SIOUX FALLS - DENVER - CEDAR RAPIDS - WILLISTON