

THE UNDERSIGNED CITY OF FARGO AND GREAT NORTHERN RAILWAY COMPANY CERTIFY THAT THEY OWN THE PROPERTY WHICH LIES WITHIN THE BOUNDARIES OF THE AREA BELOW DESCRIBED THAT AS SUCH OWNERS THEY HEREBY VACATE THAT PART OF BEARDSLEY'S ADDITION TO FARGO WHICH LIES WITHIN SUCH AREA

DATED THIS 20TH DAY OF MARCH 1950
 GREAT NORTHERN RAILWAY COMPANY A CORPORATION
 BY Wm. G. Johnson VICE PRESIDENT
 ATTEST Wm. G. Johnson SECRETARY

DATED THIS 27TH DAY OF March 1950
 CITY OF FARGO, A MUNICIPAL CORPORATION
 BY Chas. L. Dawson PRESIDENT, BOARD OF CITY COMMISSIONERS
 ATTEST Wm. G. Johnson CITY AUDITOR

STATE OF MINNESOTA)
) (SS
 COUNTY OF RAMSEY)

ON THIS 20TH DAY OF MARCH 1950 BEFORE ME
WILLIAM H. HECK A NOTARY PUBLIC IN AND FOR
 SAID COUNTY AND STATE, PERSONALLY APPEARED
WILLIAM G. JOHNSON AND E. L. PAETZOLD
 TO ME KNOWN TO BE THE VICE PRESIDENT
 SECRETARY OF THE CORPORATION THAT IS
 DESCRIBED IN, AND THAT EXECUTED THE FOREGOING
 INSTRUMENT, AND ACKNOWLEDGED TO ME THAT SUCH
 CORPORATION EXECUTED THE SAME.
 MY COMMISSION EXPIRES APRIL 19 1955
William H. Heck
 NOTARY PUBLIC
 RAMSEY COUNTY
 MINNESOTA

STATE OF NORTH DAKOTA)
) (SS
 COUNTY OF CASS)

ON THIS 27TH DAY OF March 1950 BEFORE ME
Myrtle A. Thorpe A Notary Public IN AND FOR
 SAID COUNTY AND STATE, PERSONALLY APPEARED
CHAS. A. DAWSON AND Wm. G. Johnson
 TO ME KNOWN TO BE THE PRESIDENT
 CITY AUDITOR OF THE CORPORATION THAT IS
 DESCRIBED IN, AND THAT EXECUTED THE FOREGOING
 INSTRUMENT, AND ACKNOWLEDGED TO ME THAT SUCH
 CORPORATION EXECUTED THE SAME.
 MY COMMISSION EXPIRES Dec. 1 1955
Myrtle A. Thorpe
 NOTARY PUBLIC
 CASS COUNTY
 NORTH DAKOTA

NOTARIZATION
 ON THIS 27th DAY OF March 1950 BEFORE ME PERSONALLY APPEARED W.P. TARBELL KNOWN TO ME TO BE THE PERSON DESCRIBED IN & WHO EXECUTED THE WITHIN INSTRUMENT & ACKNOWLEDGED TO ME THAT HE EXECUTED THE SAME. MY COMMISSION EXPIRES Dec. 1, 1955
Myrtle A. Thorpe
 NOTARY PUBLIC
 CASS COUNTY, N.DAK.

CITY PLANNING COMMISSION
 APPROVED BY THE CITY PLANNING COMMISSION OF FARGO THIS 7 DAY OF March 1950
Wm. G. Johnson
 CHAIRMAN

CITY COMMISSION APPROVAL
 APPROVED BY BOARD OF CITY COMMISSIONERS & ORDERED FILED THIS 27th DAY OF March 1950
Wm. G. Johnson
 Wm. G. JOHNSON
 AUDITOR - FARGO, N.D.

CERTIFICATE OF ACCURACY
 W.P. TARBELL HEREBY CERTIFIES THAT THE ANNEXED PLAT IS A TRUE REPRESENTATION OF VACATED AS DESCRIBED BELOW AND IN RESOLUTION DATED MARCH 27, 1950.
W.P. Tarbell
 W. P. TARBELL
 CITY ENGINEER - FARGO, N.D.

CITY ENGINEERS APPROVAL
 THIS ANNEXED PLAT IS HEREBY APPROVED THIS 27th DAY OF March 1950
W.P. Tarbell
 W. P. TARBELL
 CITY ENGINEER, FARGO, N. D.

DOCUMENT NO. 284674
 STATE OF NORTH DAKOTA
 COUNTY OF CASS

I HEREBY CERTIFY THAT THE ABOVE INSTRUMENT WAS FILED IN THIS OFFICE FOR RECORD ON THIS 4 DAY OF April A.D. 1950 AT 9:31 O'CLOCK A.M. & WAS DULY RECORDED IN BOOK OF Plats PAGE 23

J.D. Runsvold
 REGISTER OF DEEDS


BY _____ DEPUTY

DESCRIPTION OF LAND VACATED:— ALL LOTS AND BLOCKS OR PORTIONS OF LOTS AND BLOCKS IN BEARDSLEY'S ADDITION LYING SOUTH OF THE SOUTH LINE OF 12TH AVE. N. WHICH LIE BETWEEN THE N.E. LINE OF THE ORIGINAL RIGHT OF WAY OF THE G.N.R.Y. AND A LINE WHICH IS DESCRIBED AS FOLLOWS: BEGINNING AT A POINT ON THE NORTH LINE OF BLOCK 6 AND 314.09' WEST OF THE NORTHWEST CORNER OF BLOCK 5; THENCE SOUTHEASTERLY A DISTANCE OF 772.74' TO A POINT THAT IS 90.62' WEST OF THE EAST LINE OF BLOCK 5 AND 7.80' SOUTH OF THE SOUTH LINE OF BLOCK 5; THENCE SOUTHEASTERLY A DISTANCE OF 802.49' TO A POINT THAT IS 449.18' SOUTH OF THE NORTH LINE OF BLOCK 10 AND 59.25' EAST OF THE WEST LINE OF BLOCK 18; THENCE SOUTHEASTERLY A DISTANCE OF 791.47' TO A POINT THAT IS 28.18' WEST OF THE WEST LINE OF BLOCK 21 AND 204.54' SOUTH OF THE NORTH LINE OF BLOCK 21; THENCE SOUTHEASTERLY TO THE SOUTHEAST CORNER OF BLOCK 8 OF BARRETT'S ADDITION. ALSO THOSE PORTIONS OF LOTS 6 AND 7 IN BLOCK 8, BARRETT'S ADDITION WHICH LIE BETWEEN THE ABOVE DESCRIBED LINES.

CITY OF FARGO
 ENGINEER DEPARTMENT
VACATION PLAT
 OF
LOTS & BLOCKS
 IN
BEARDSLEY'S ADDITION
 &
BARRETT'S ADDITION

SCALE 1"=200'

D-93

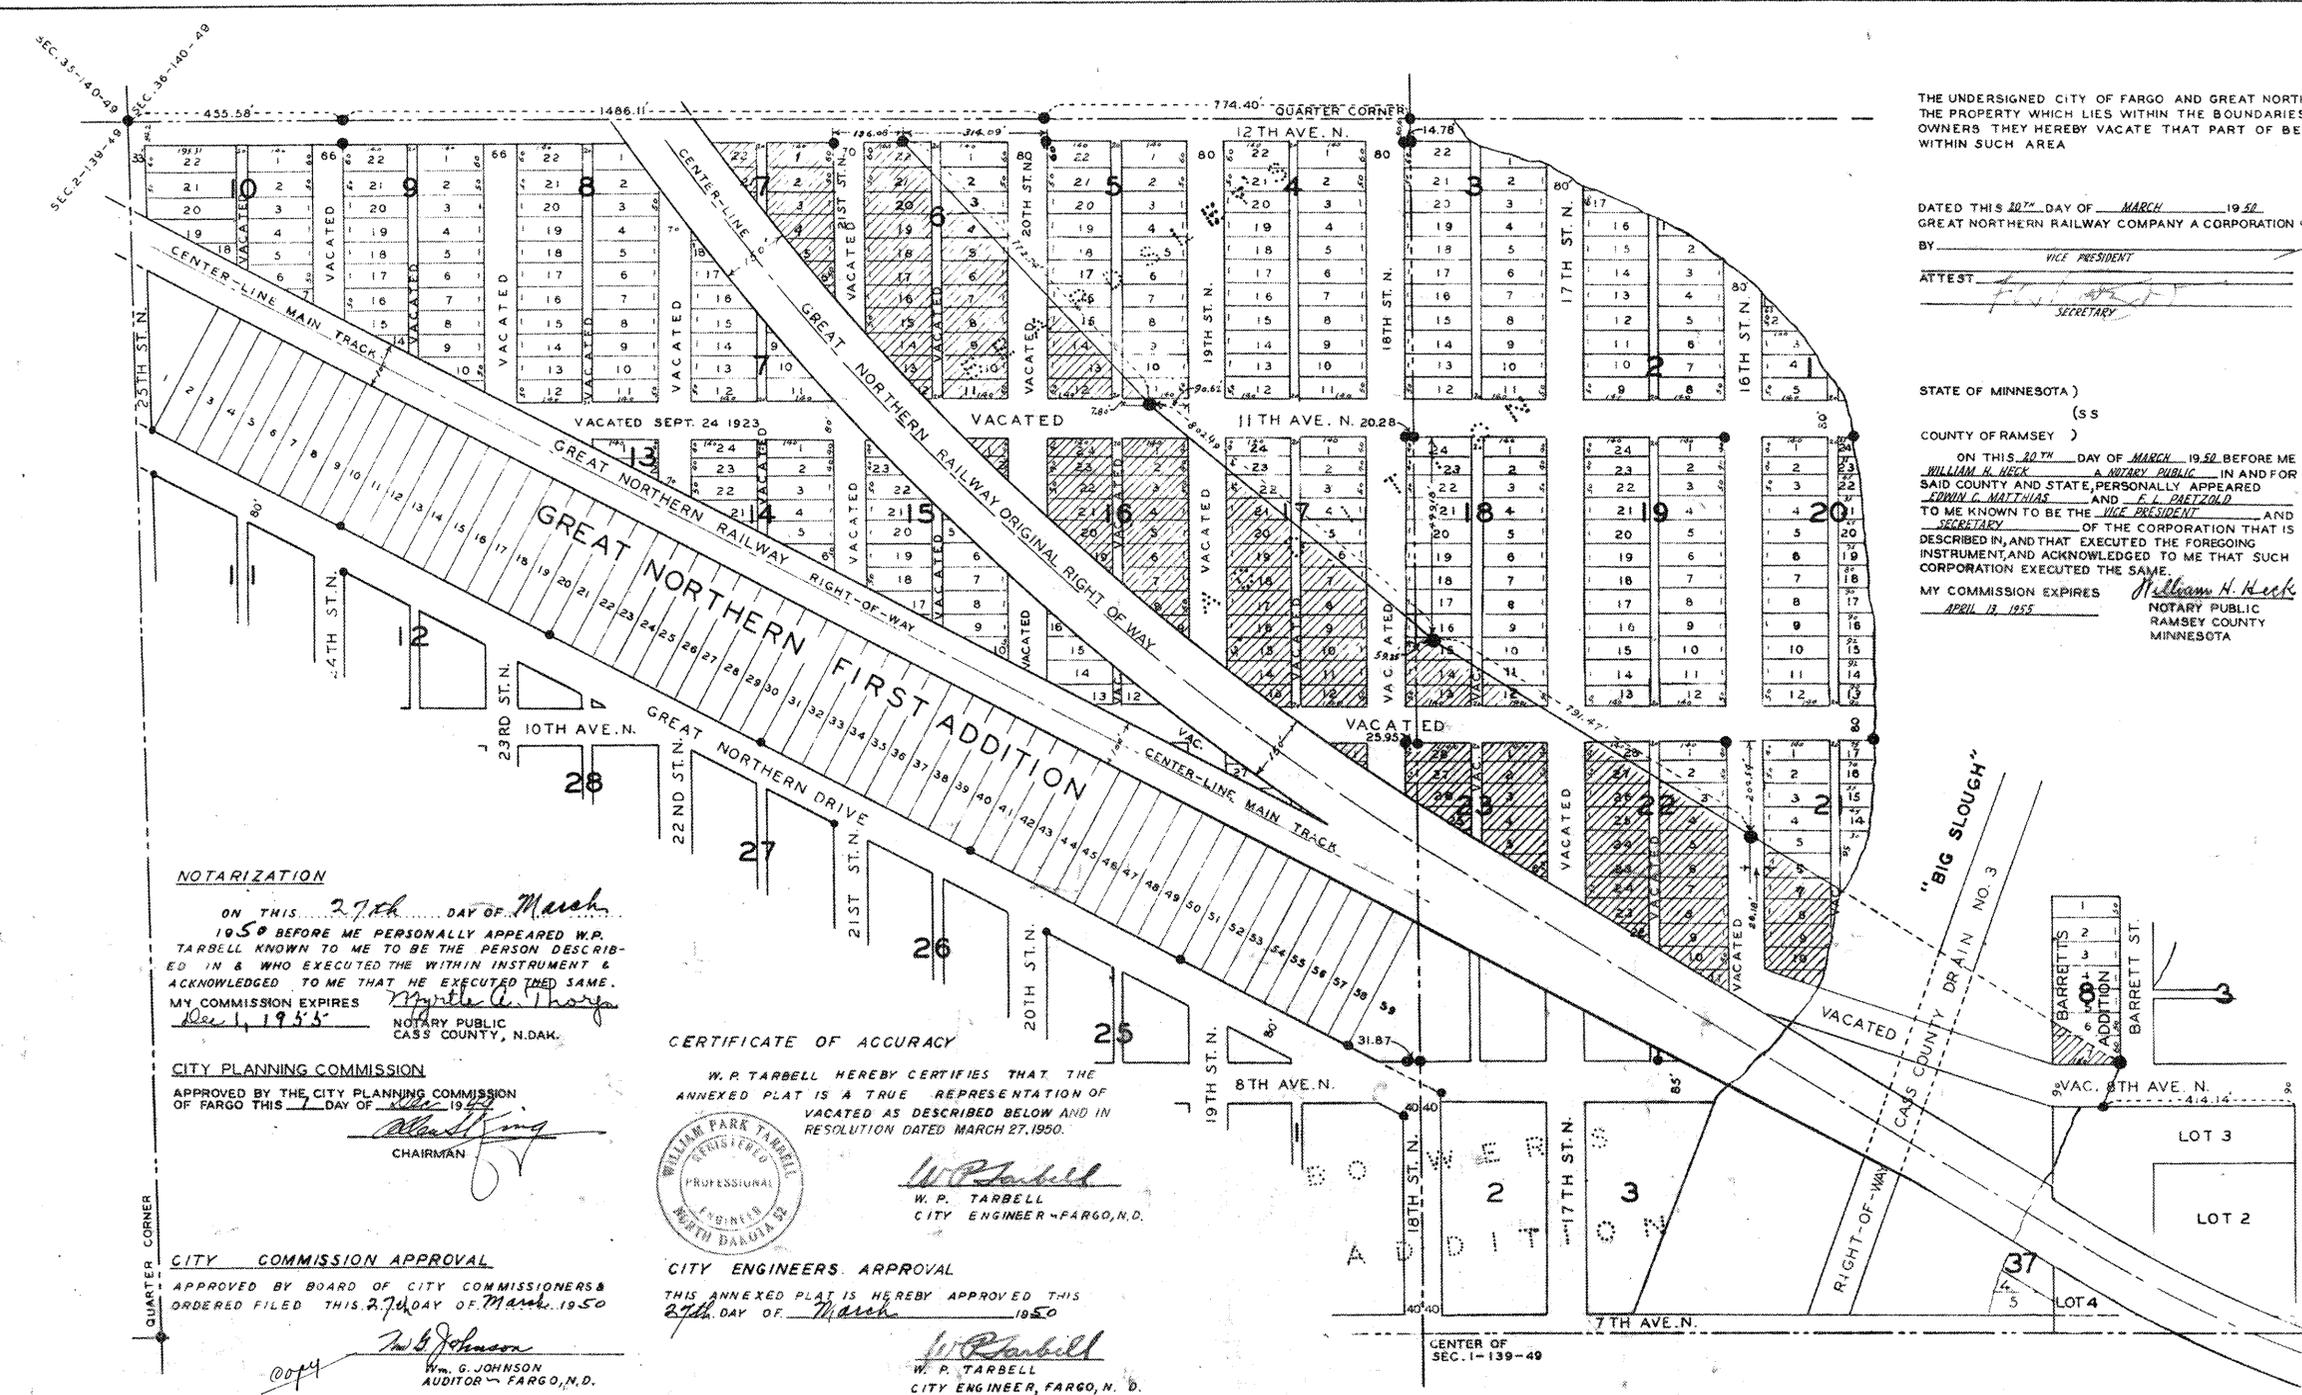

LOTS AND BLOCKS VACATED SHOWN THUS
 MONUMENTS